


PLAY FIELD DRAINAGE CELL SPACING VARIES WITH
NATIVE SOIL SUBGRADE AND LOCAL SEASONAL
RAINFALL, MIN. SPACING 10', MAX. SPACING 20'

ET-1401 2" DRAINAGE CELLS OR ECORAIN TANKS
ALONG PERIMETER OF PLAYING FIELD

ET-1301 1" DRAINAGE CELLS

NOTE:
SEE SPECIFICATIONS AND PLANS
FOR ADDITIONAL INFORMATION

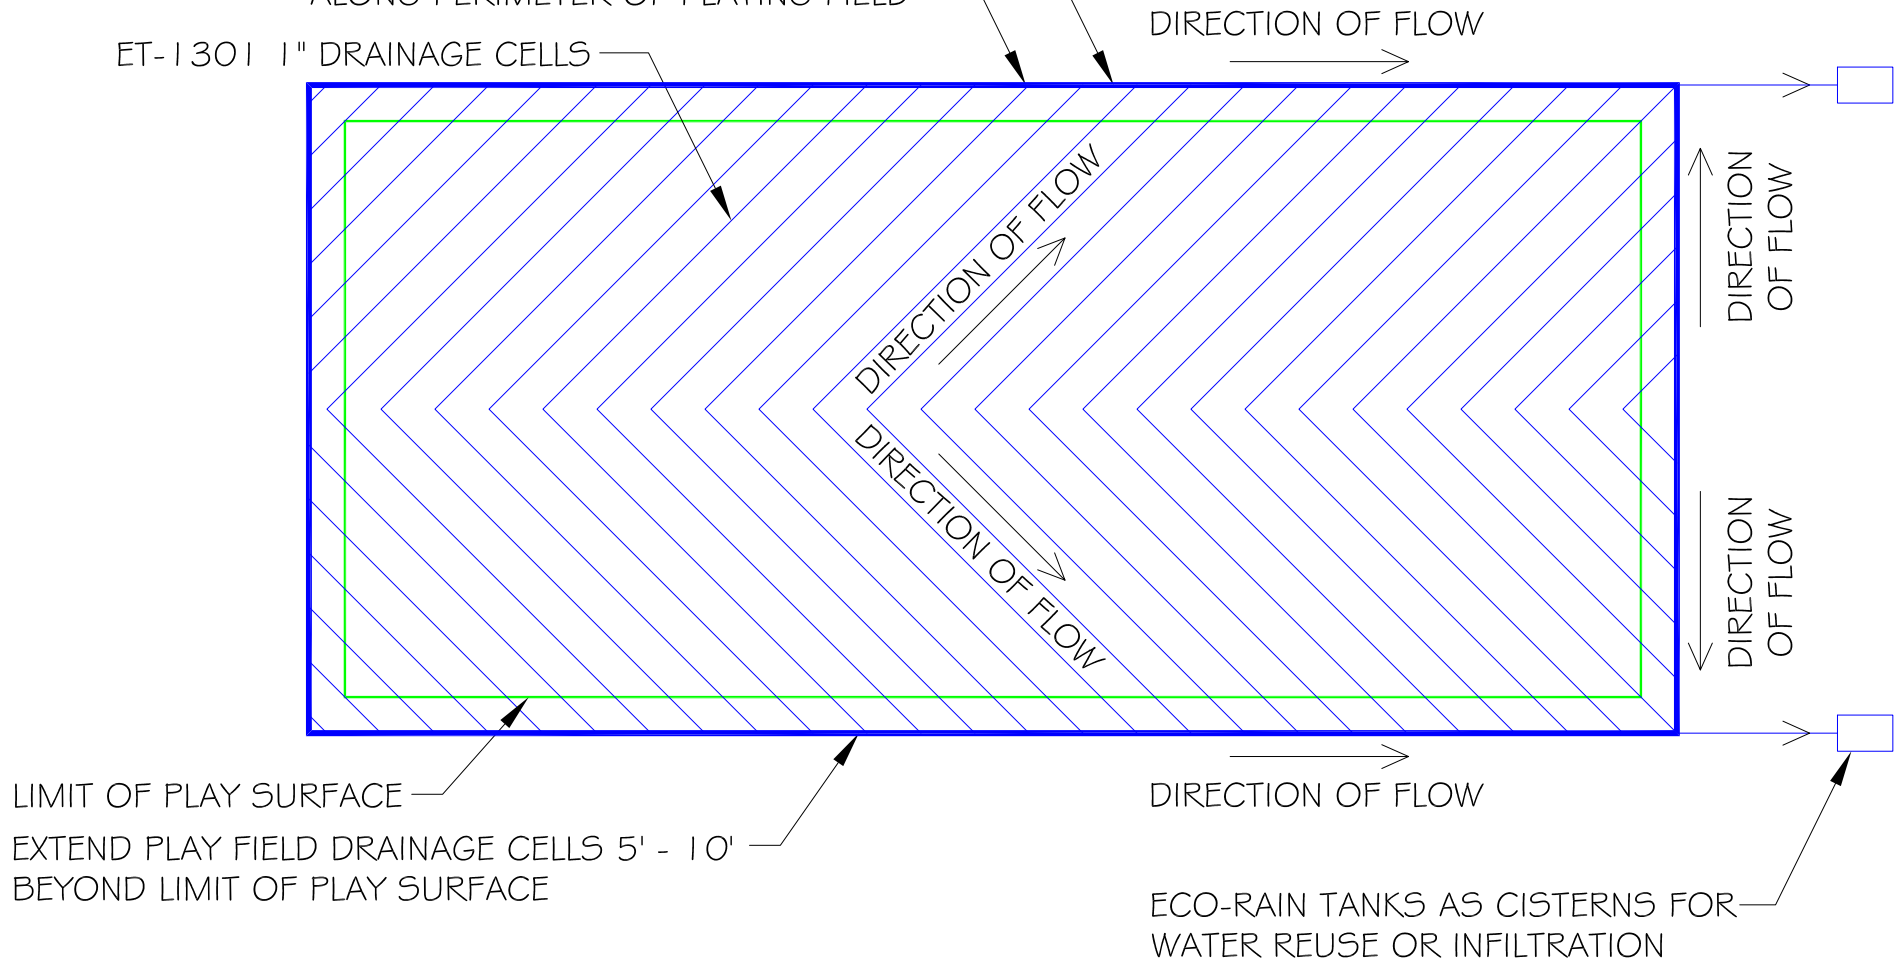

CONCEPT NEW CROWNED NATURAL TURF SPORT FIELD