


NOTE:  
SEE SPECIFICATIONS AND PLANS  
FOR ADDITIONAL INFORMATION

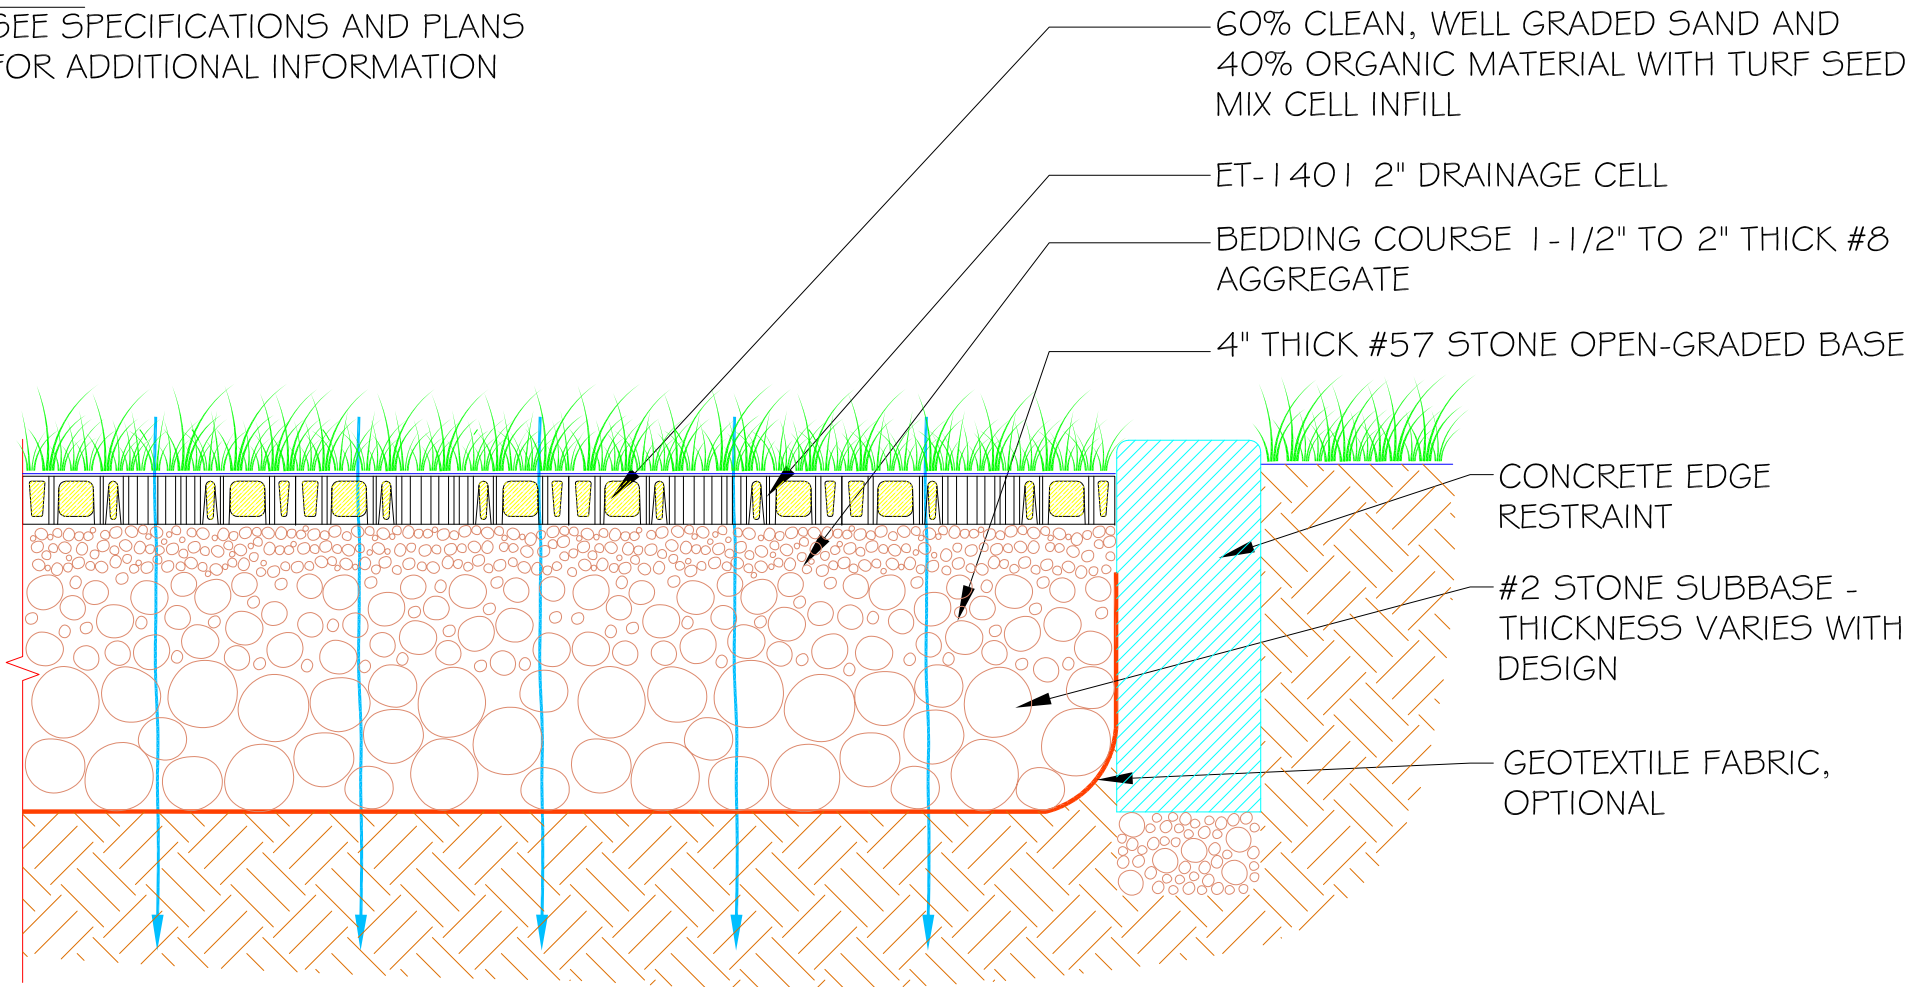

## CONCEPT DRAINAGE CELL TURF PAVER INSTALLATION SECTION - FULL EXFILTRATION